



# DRAFT

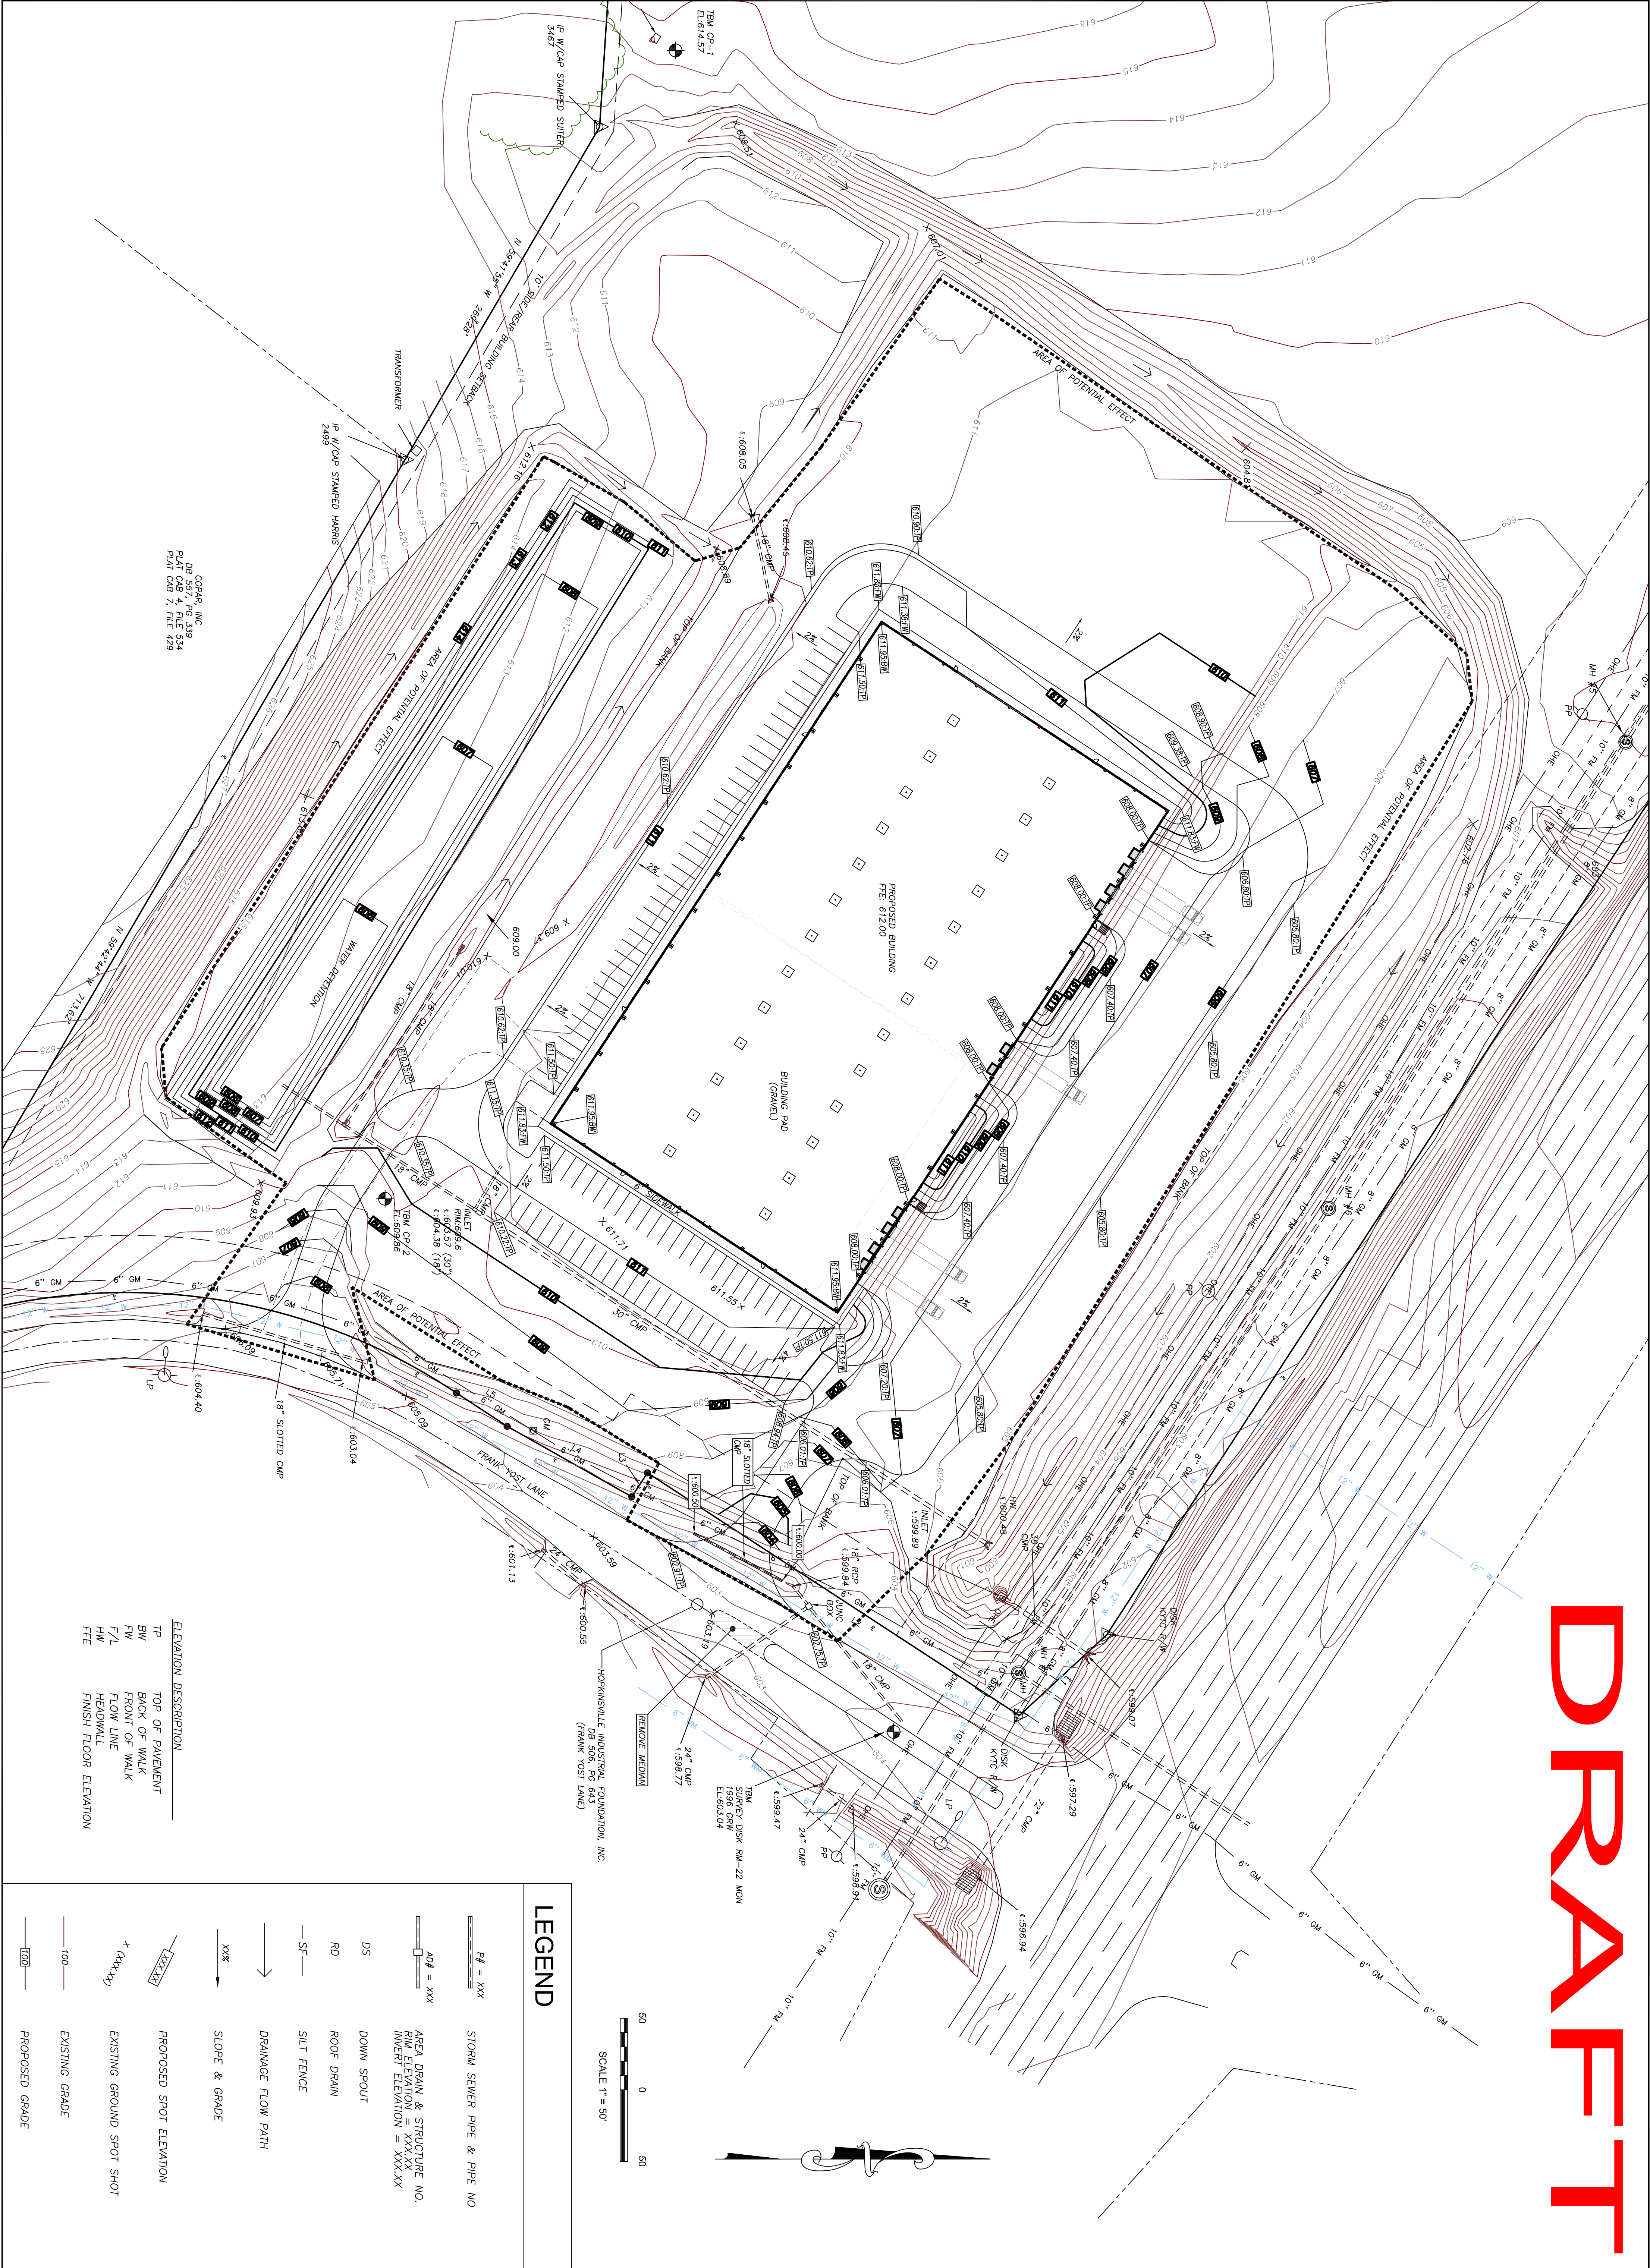

ELEVATION DESCRIPTION	
TP	TOP OF PAVEMENT
BW	BACK OF WALK
FW	FRONT OF WALK
F/L	FLOW LINE
HW	HEADWALL
FTE	FINISH FLOOR ELEVATION

### LEGEND

- STORM SEWER PIPE & PIPE NO
- AREA DRAIN & STRUCTURE NO.  
RIM ELEVATION = XXX.XX  
INVERT ELEVATION = XXX.XX
- DOWN SPOUT
- ROOF DRAIN
- SILT FENCE
- DRAINAGE FLOW PATH
- SLOPE & GRADE
- PROPOSED SPOT ELEVATION
- EXISTING GROUND SPOT SHOT
- EXISTING GRADE
- PROPOSED GRADE

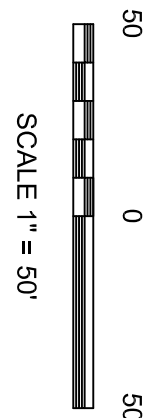

SHEET NO.  
**1.30**

DRAWING BY:	PROJECT NO.
DATE:	201410
DATE OF SHEET:	08-03-20
REVISIONS:	10-11-18

**COMMERCE PARK**  
**HOPKINSVILLE INDUSTRIAL FOUNDATION, INC.**  
**HOPKINSVILLE, KENTUCKY**

**GRADING**  
**PLAN**

**RONALD JOHNSON & ASSOCIATES, P.S.C.**  
 ENGINEERING LAND SURVEYING  
 24 W Center St Madisonville, KY 42431 (270) 821-6392